


FIL Unified Men's and Women's Lacrosse Field

- Approved at the 2012 FIL General Assembly
- 110 metre X 60 metre playing field

- all black lines on this diagram are field markings
- all blue lines are diagram labels only

NOTE

- centreline is 10.2 cm (4 inches) wide
- all other lines are 5.1 cm (2 inches) wide

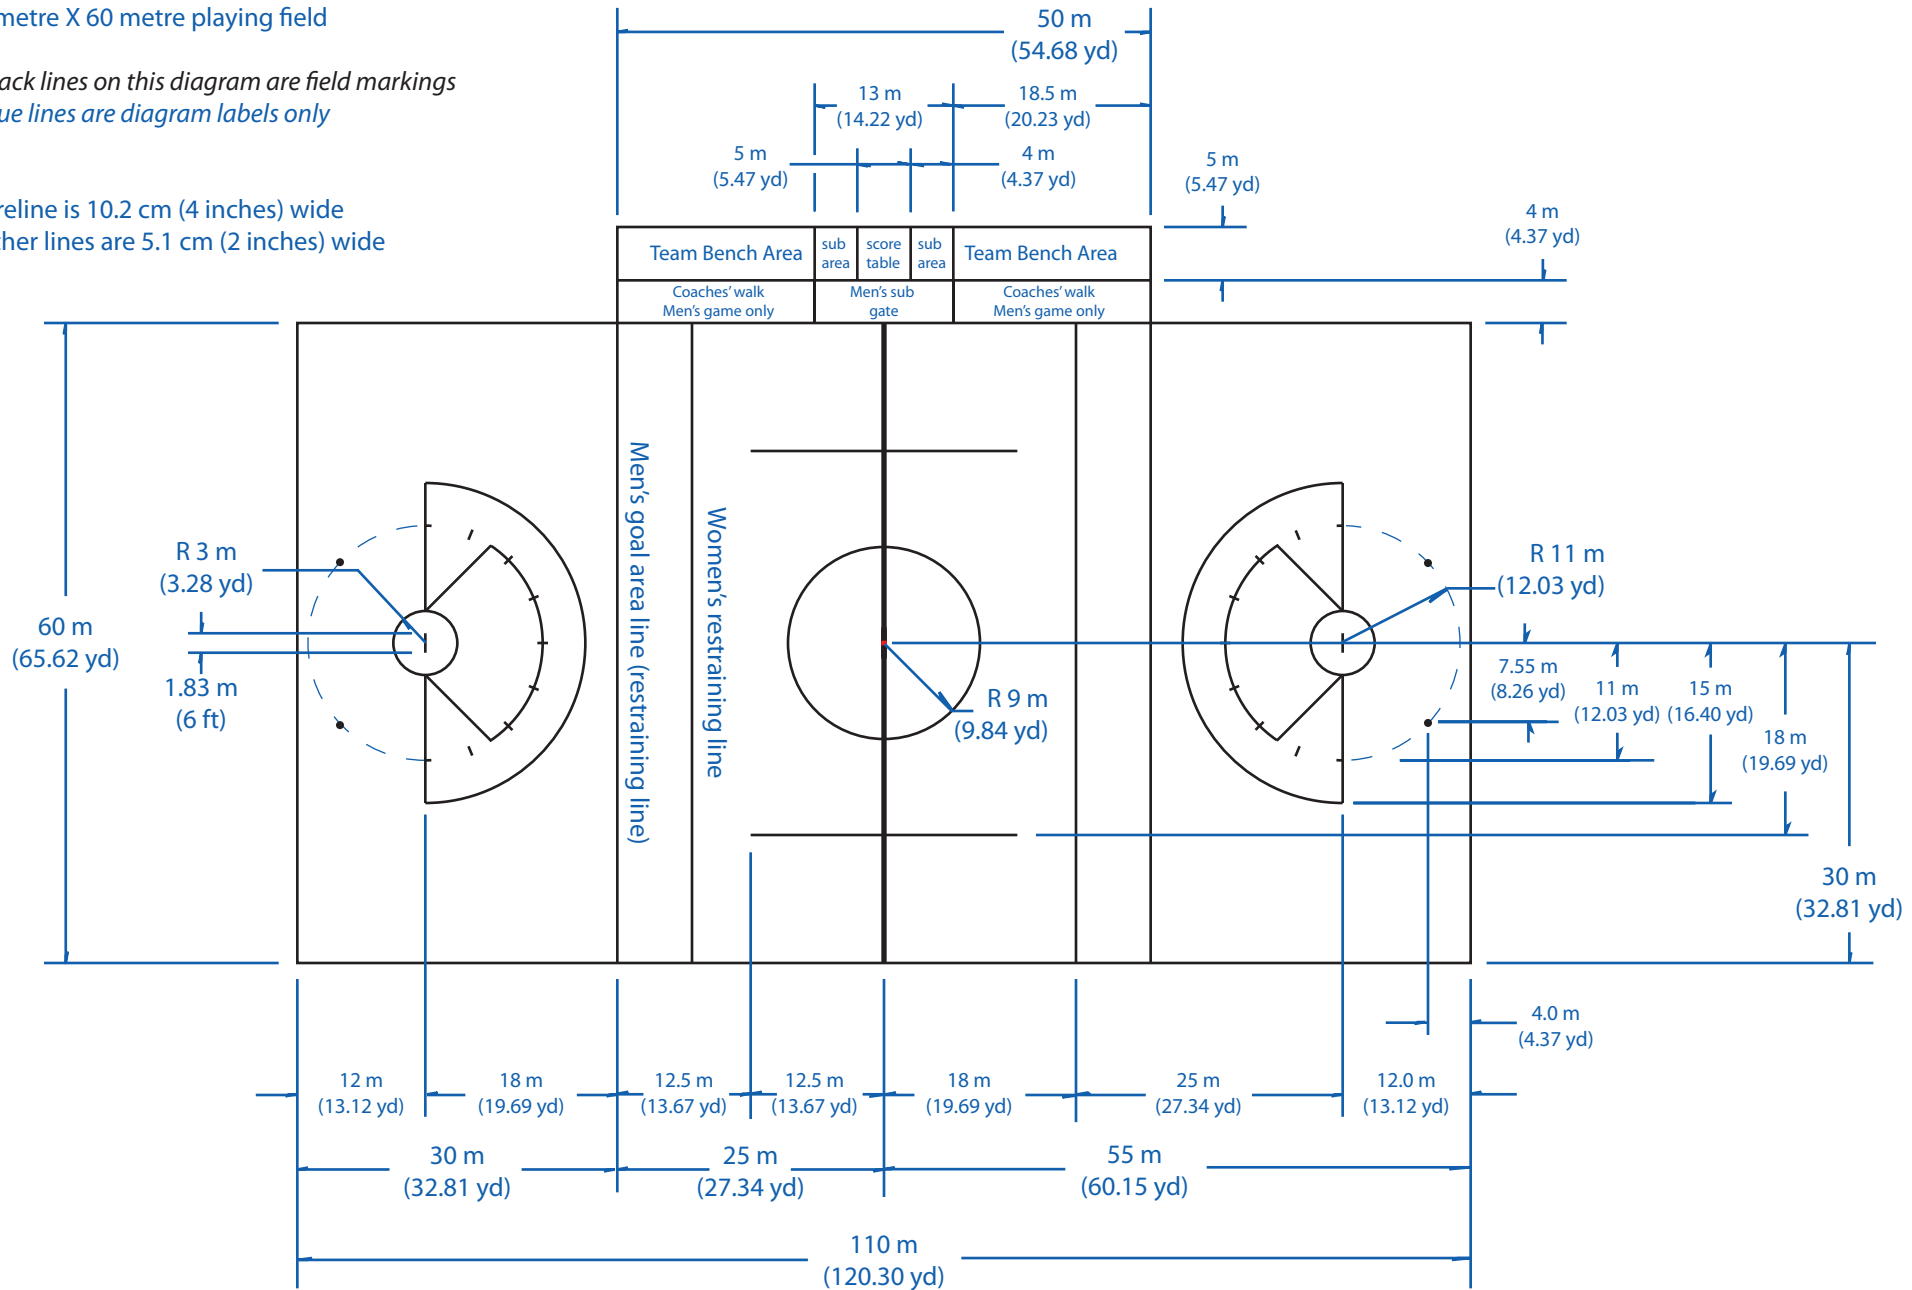

Mostly men's field dimensions

Mostly women's field dimensions

Diagram # 3